


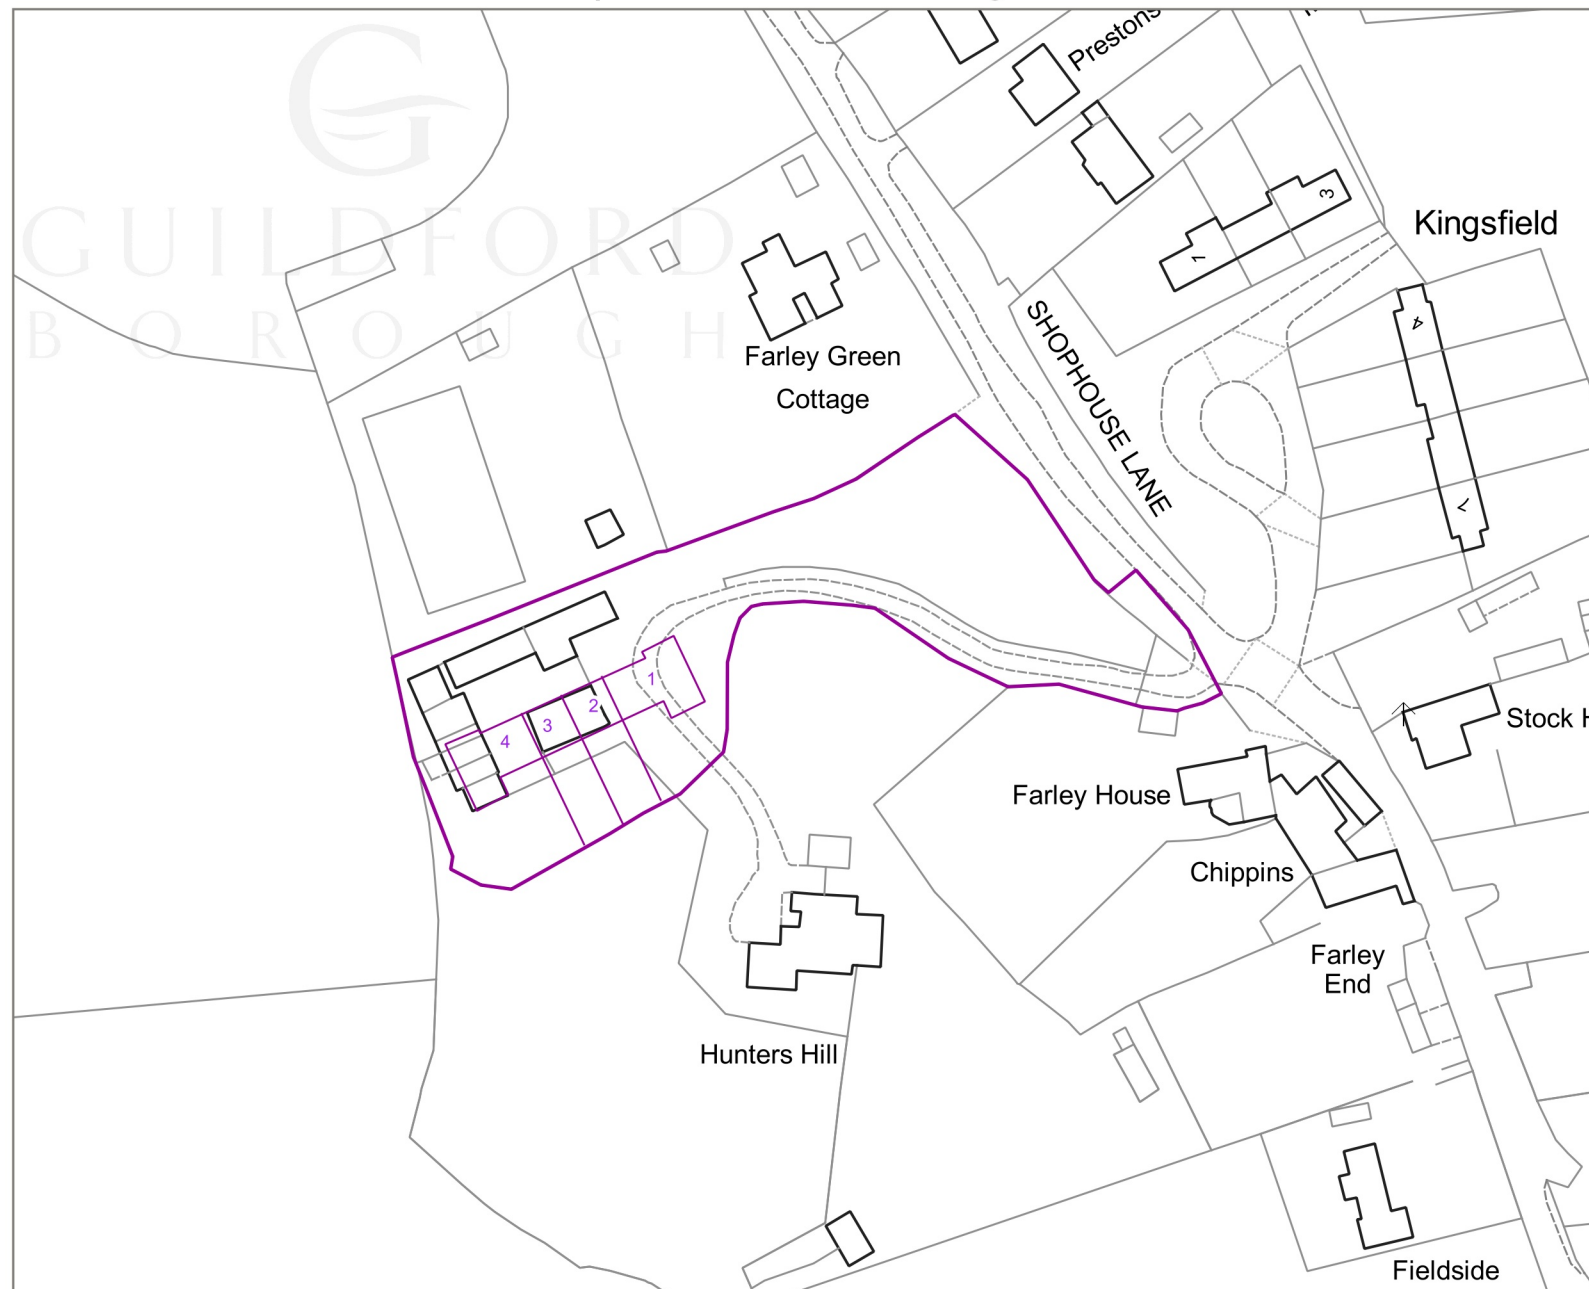

New Development Ref ND282: Under Naming Consultation



Legend

-  Completed
-  Under Development

Publication Date: 2018-02-16



Scale at A4:  
NTS

© Crown Copyright 2018. Guildford Borough Council.  
Licence No. 100019625.



GUILDFORD  
BOROUGH